




Front view

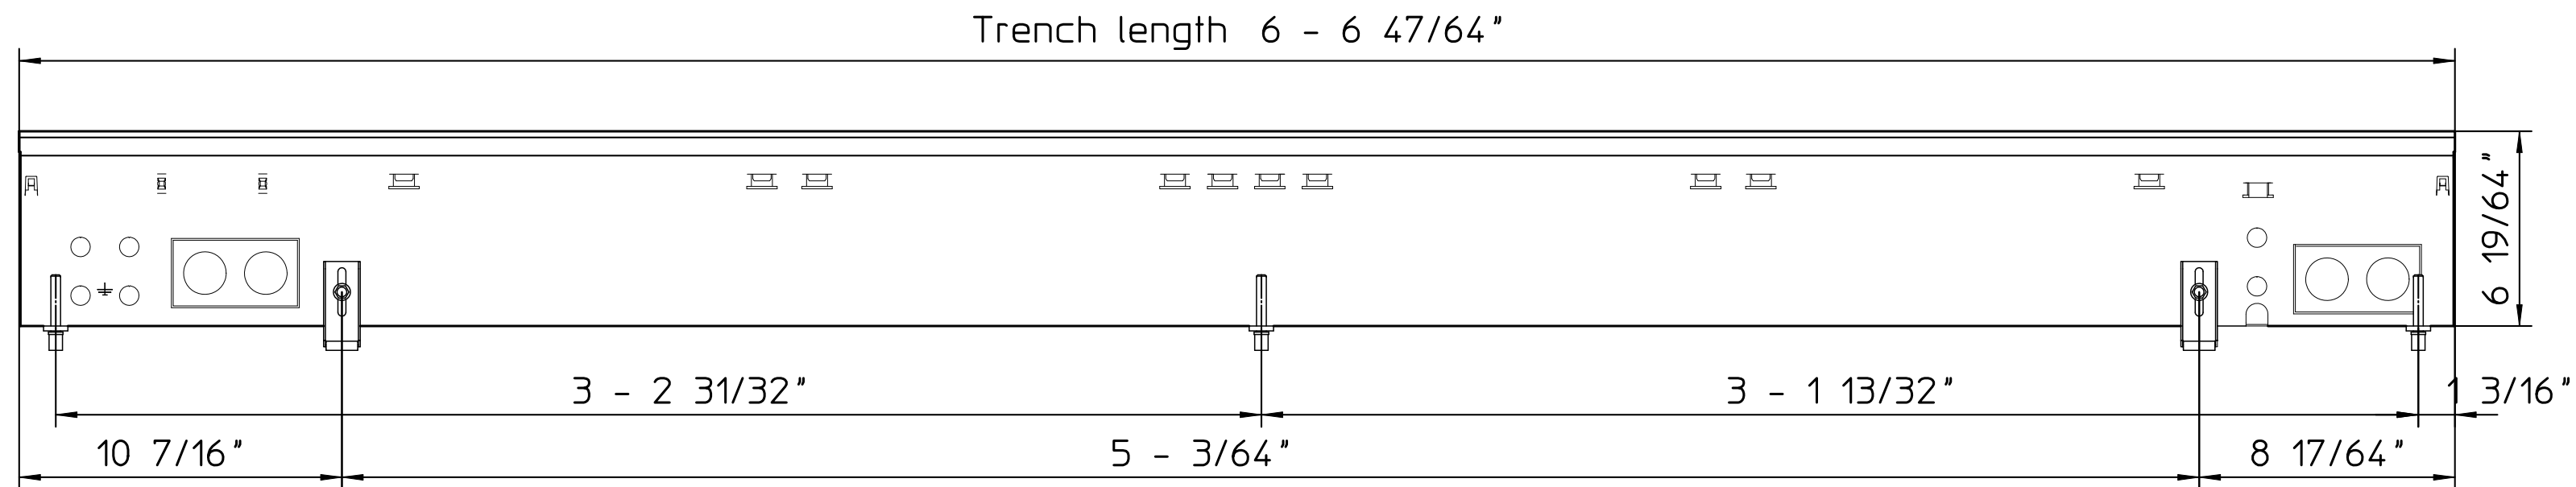


Top view

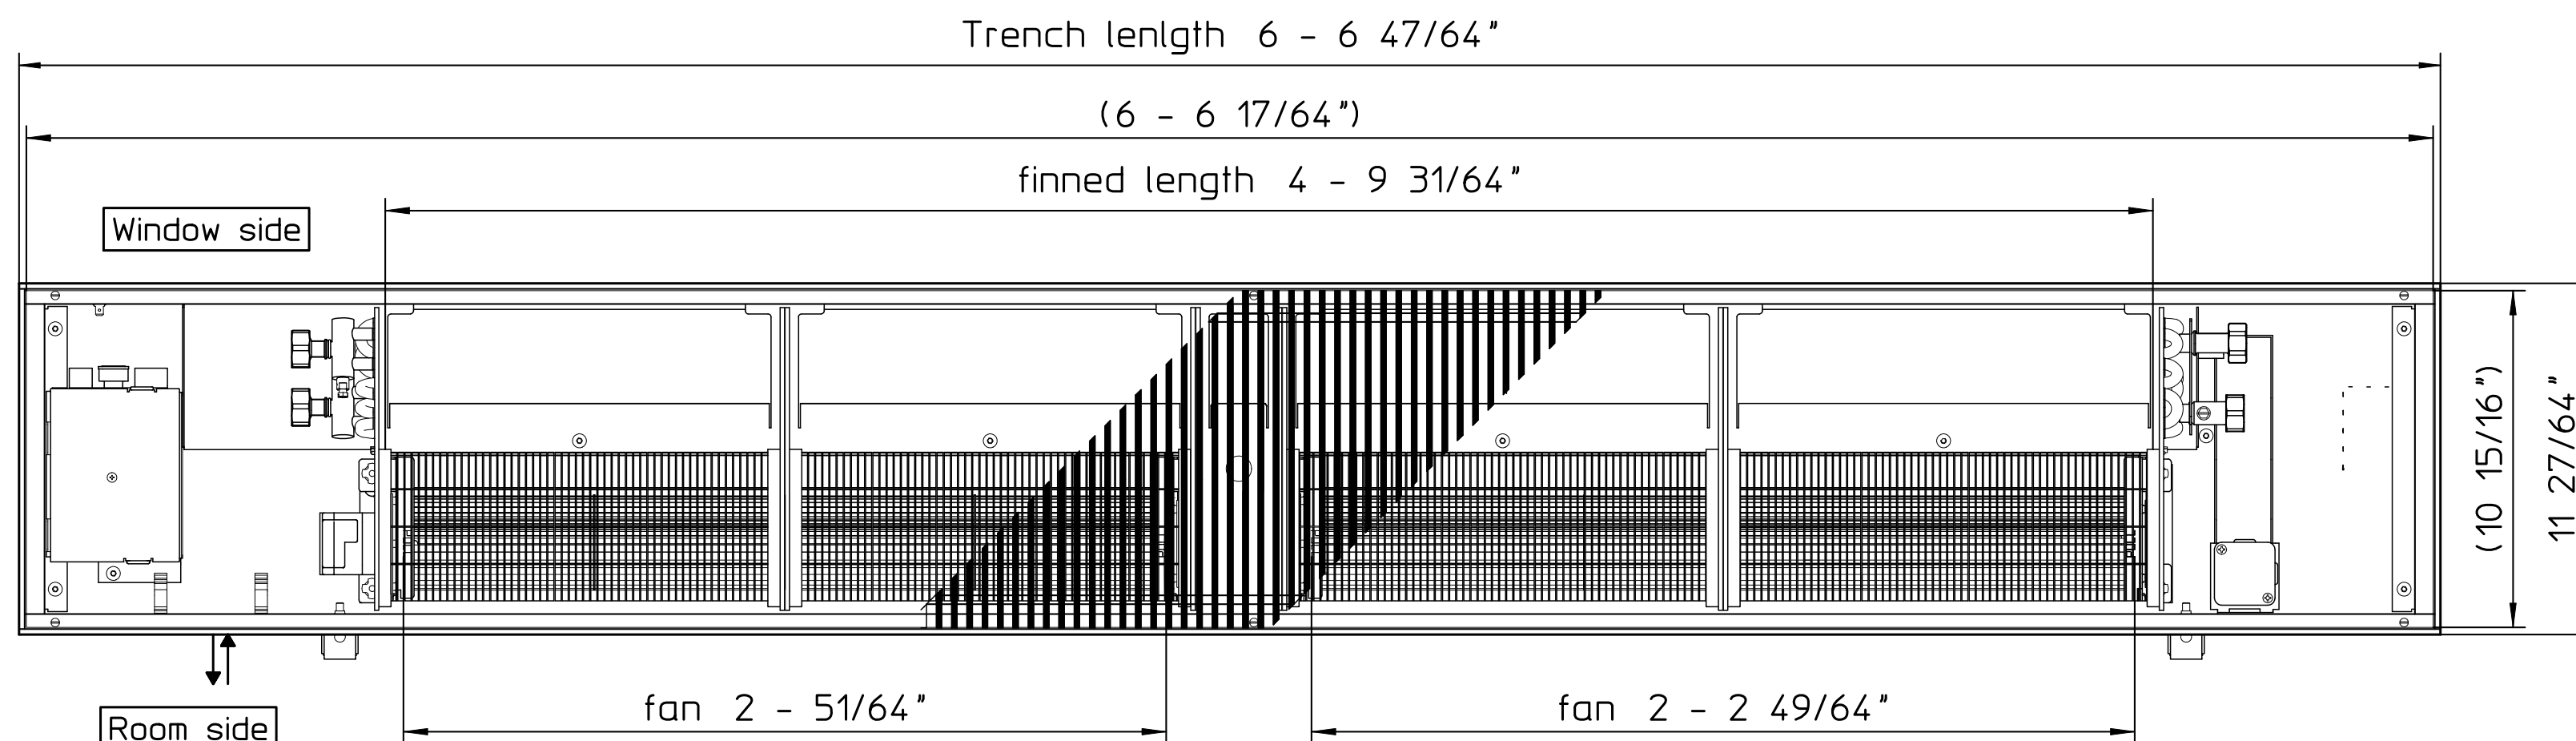

Cross section  
with Roll-up grille

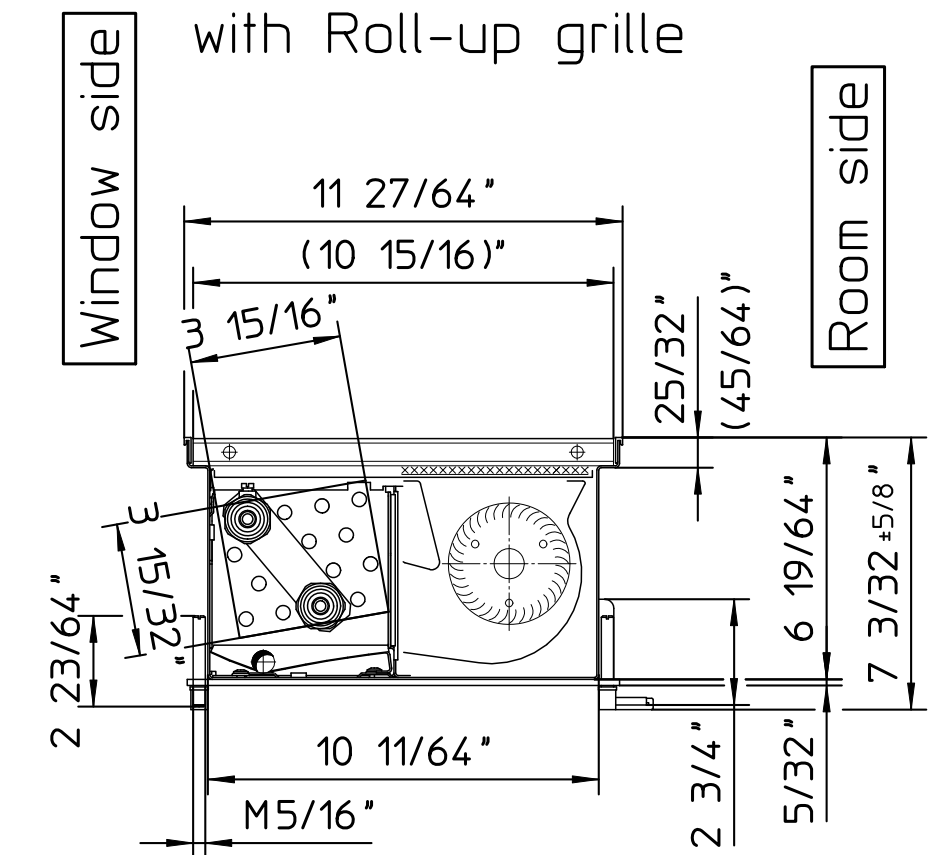

Cross section  
with linear-grille

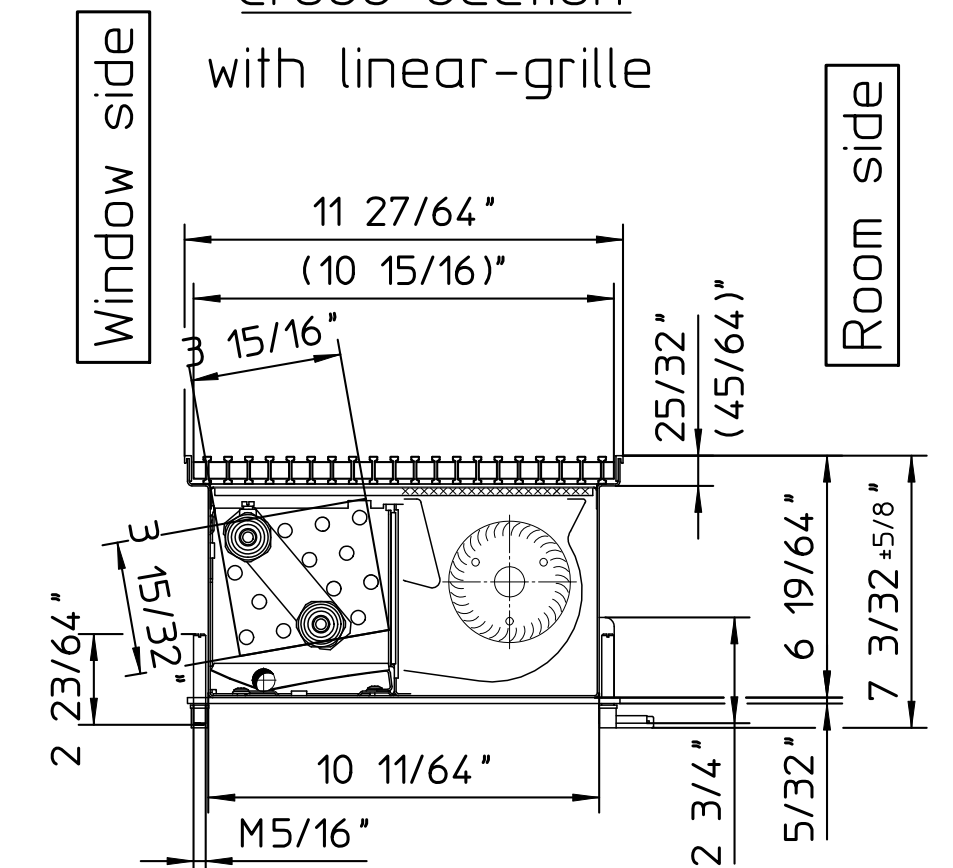


IMPORTANT:

Height to be checked on site!

↑↓ Holes for water connections

Dimensions = Overall frame dimensions  
 Dimensions in brackets = Grille dimensions

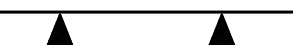Anzahl			 49794 Lingen Tel. 0591-7108-0		Index	Aenderung	Name	Datum
Stammteil-Nr.	Stamm-Nr.	Polge-Nr.						
Projekt-Nr.	Erst.	07.11.17	dw	Format	Art-Gr.	SAP-Nr.	CAD-Nr.	Vers.
Auftrr-Nr.	Änder.	07.11.17	dw	2	143		739009	1
STL-Nr.	Gepr.			Werkstoff				Nr.
	Freig.			M 1:5	Abm.		Zul.Abw.	ISO 2768-m
				Katherm HK 290/160 NP 2000				Revision
				4 Leiter				Dokumentation
				Katherm HK				Bl.