



Front view

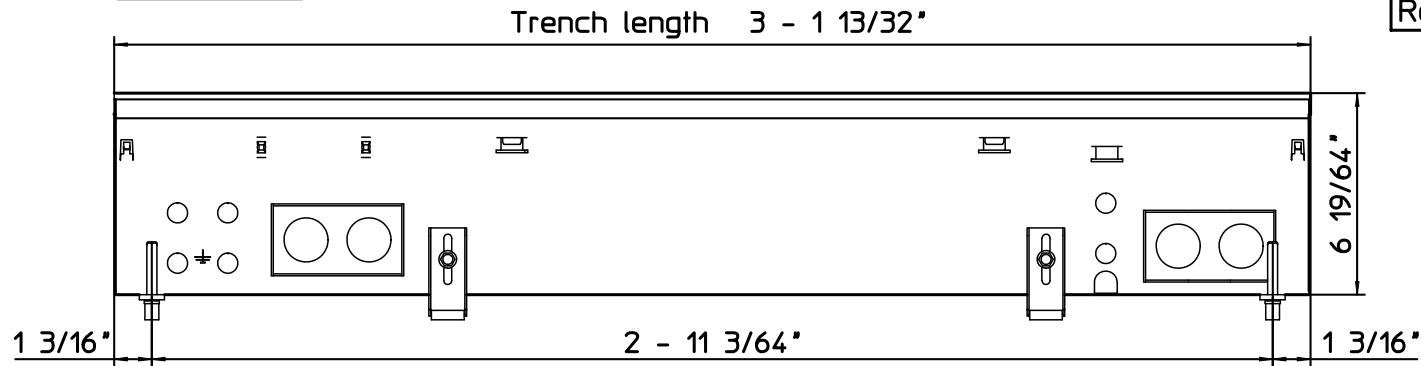

Top view

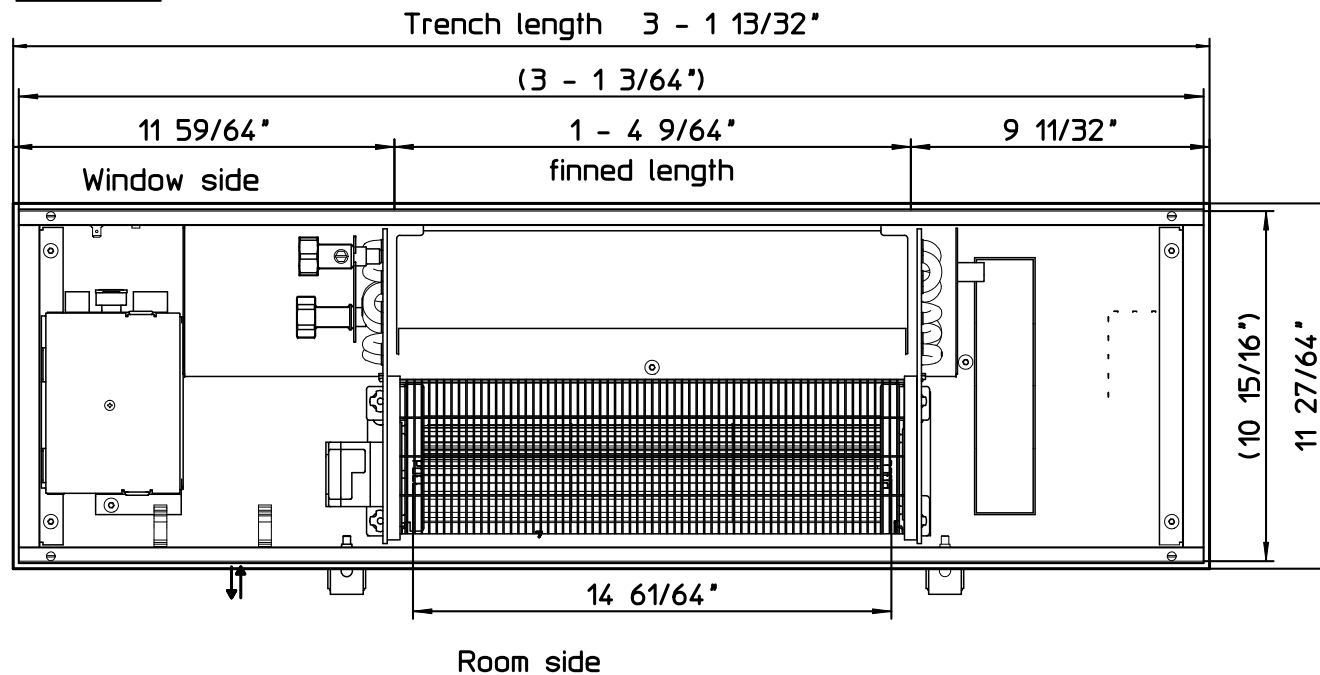

↑↓ Holes for water connections


Dimensions = Overall frame dimensions
 Dimensions in brackets = Grille dimensions

IMPORTANT:
Height to be checked on site

Cross Section
with Roll-up grille

Room side


Window side

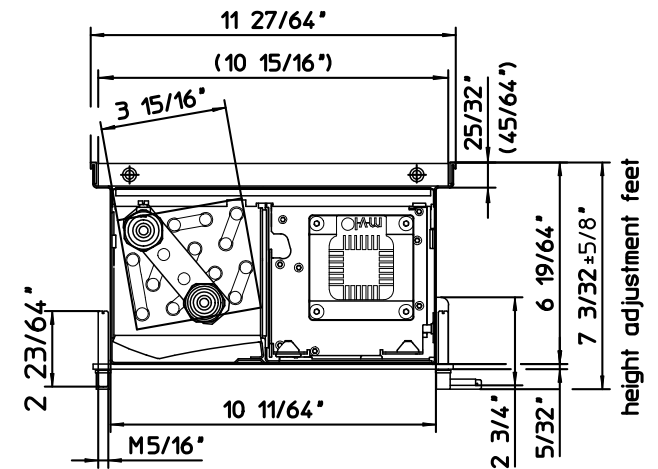


Cross Section with Linear grille

Room side

Window side

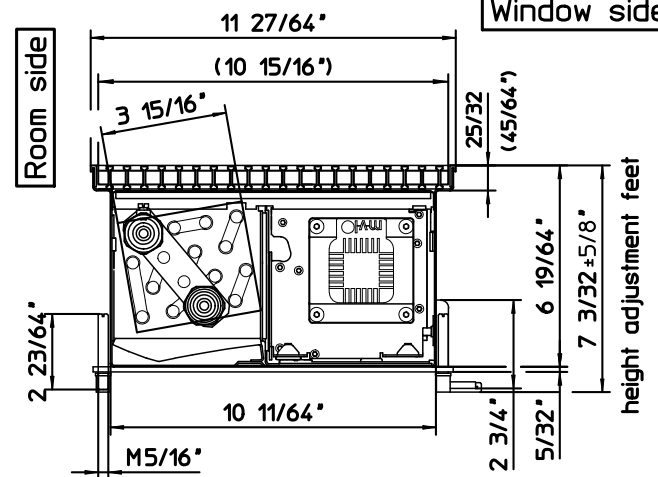

Anzahl											
Stammteil-Nr.				Index		Änderung		Name		Datum	
Folge-Nr.											
Projekt-Nr.		Erstl. 27.09.17 dw		Formal		Art-Gr.		SAP-Nr.		CAD-Nr.	
Auftr.-Nr.		Änder. 04.10.17 dw		2		143				735552	
STL-Nr.		Gepr.		Werkstoff				Nr.			
		Freig.		M 15		Abm.				Zul.Abw. ISO 2768-m	
Views Katherm HK B290_H160 NP 950, 2 Leiter Katherm HK										Revision Dokument Bl.	