




Front view

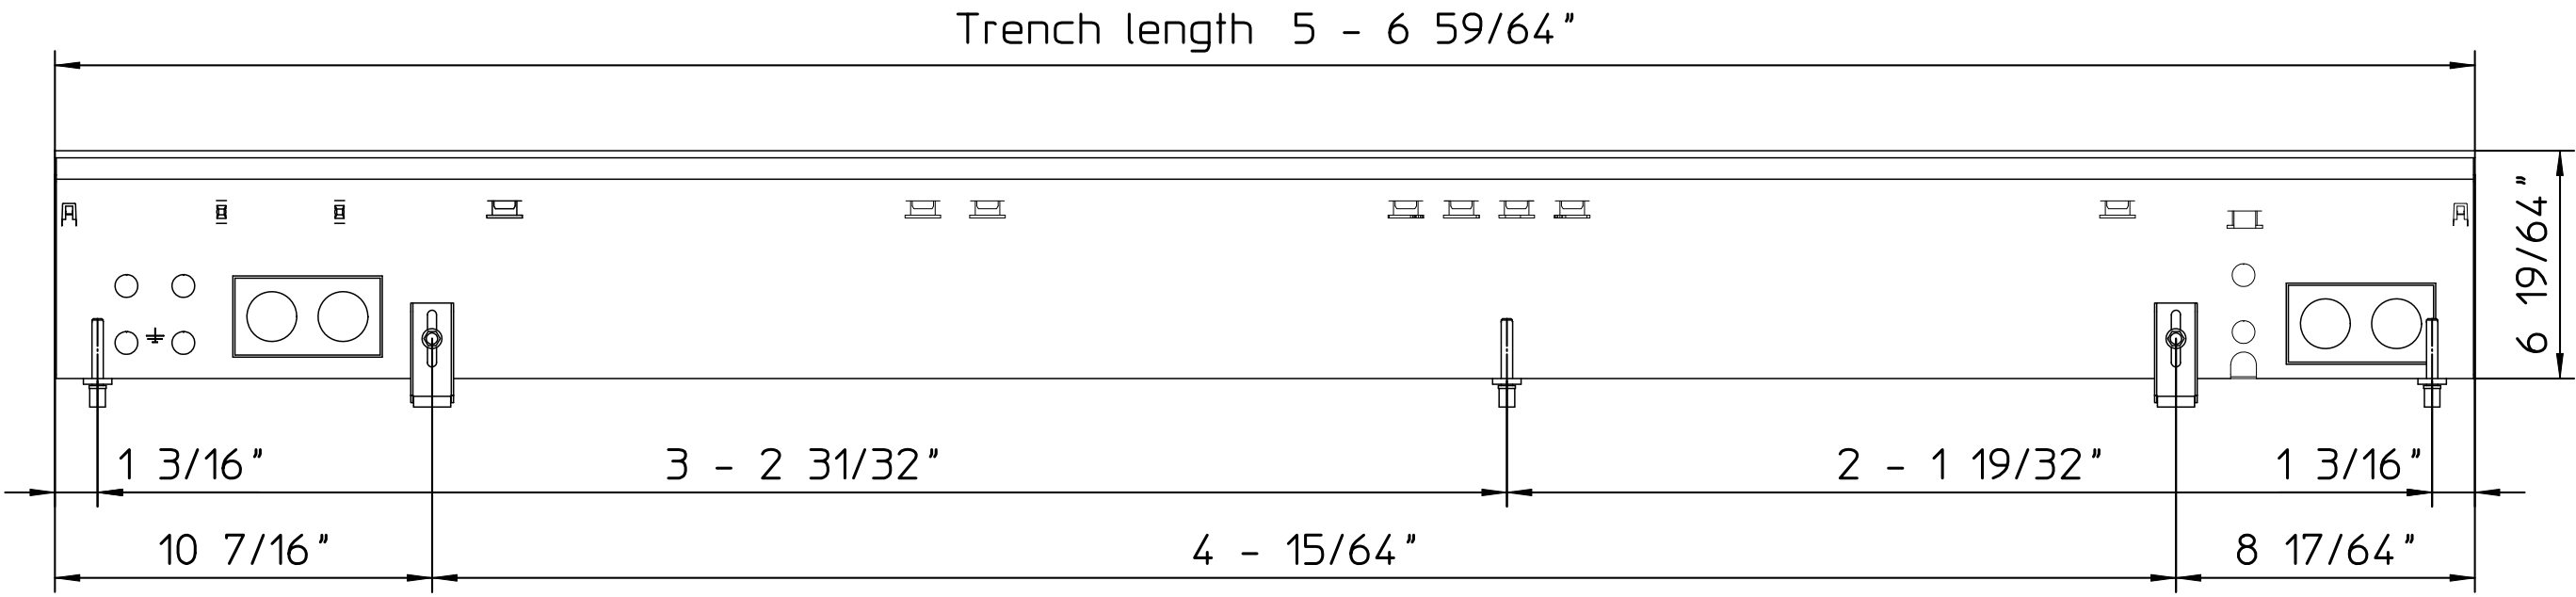


Top view

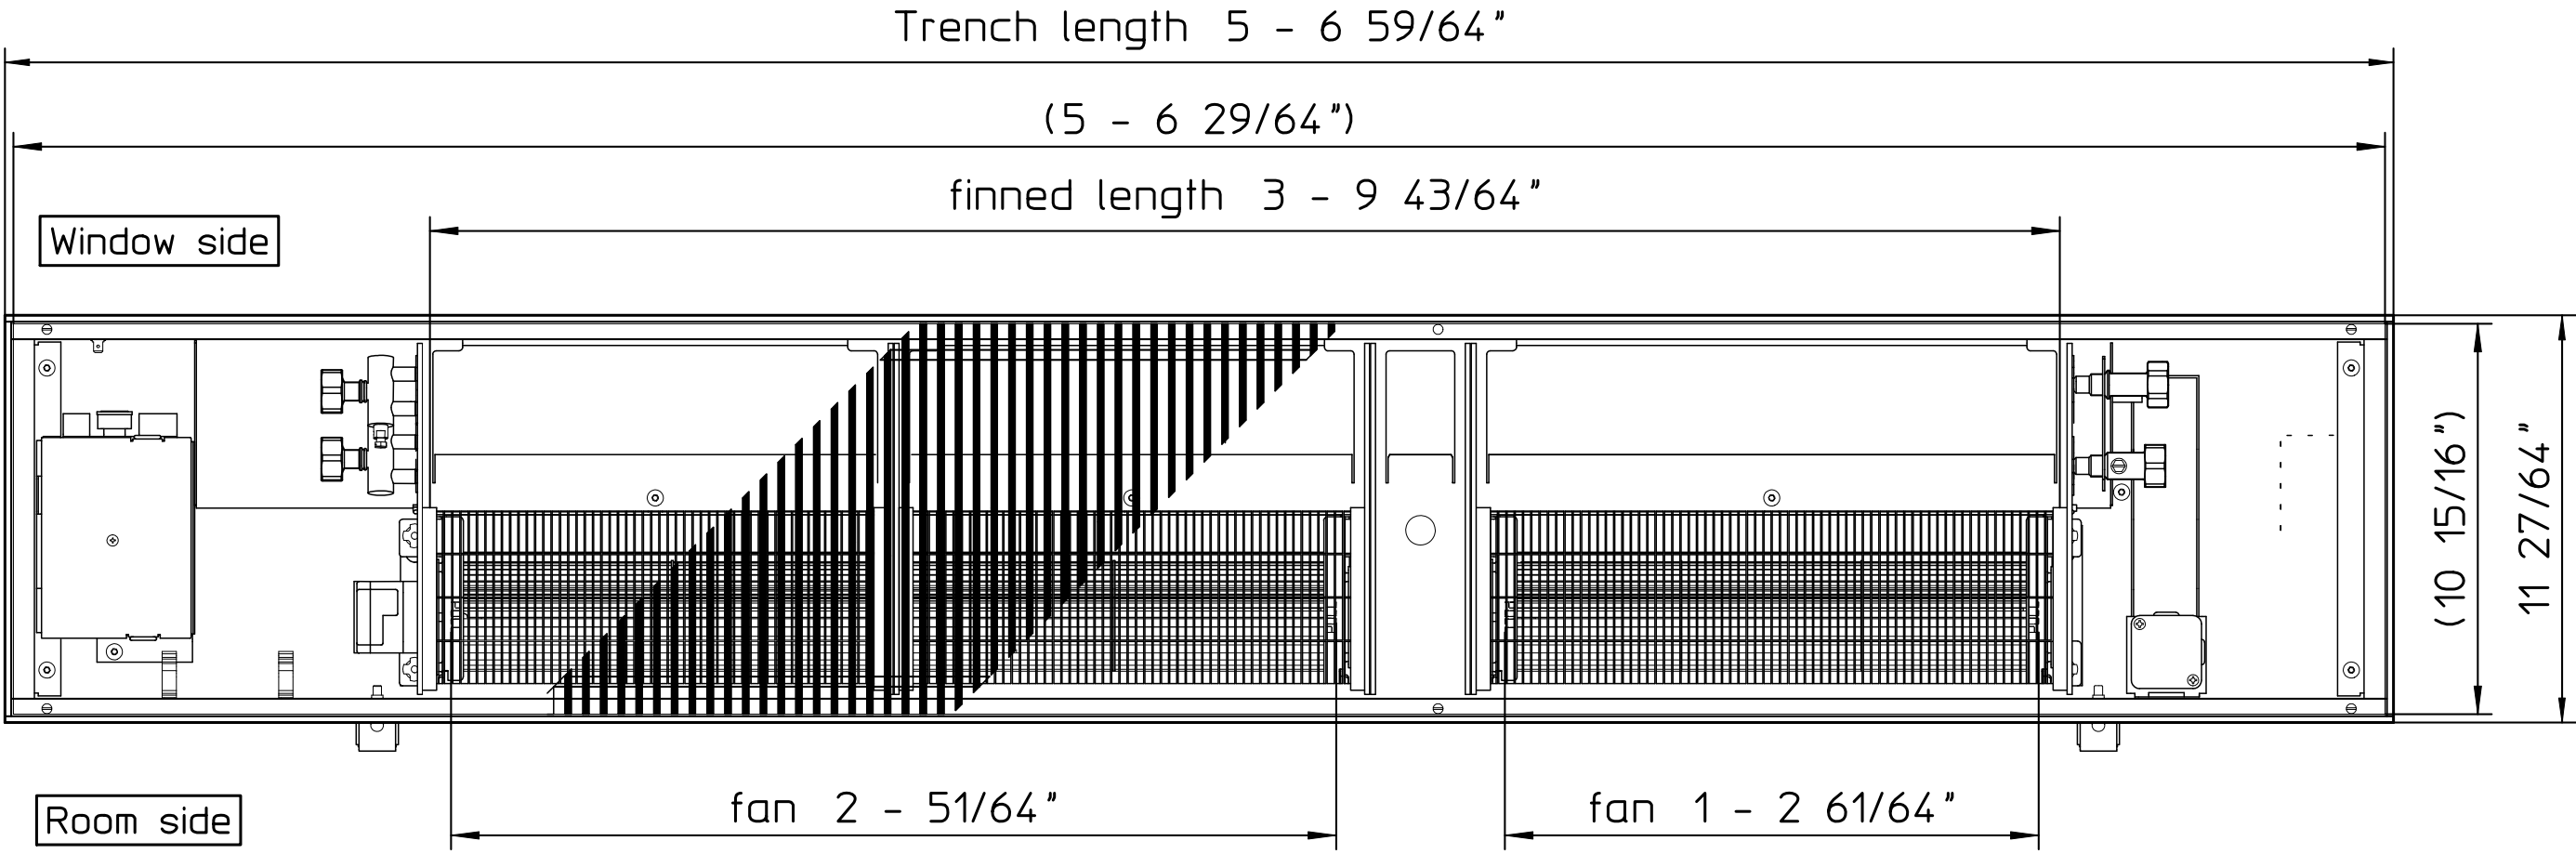

Cross section with Roll-up grille

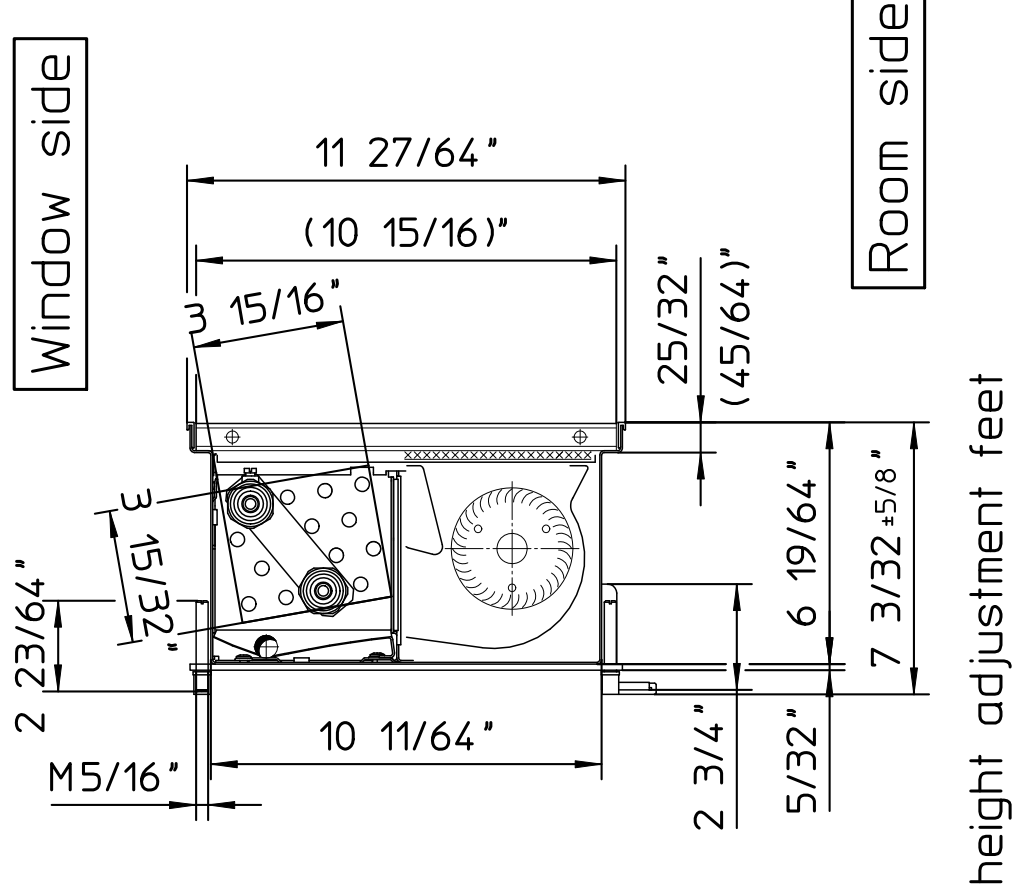


Cross section with linear-grille

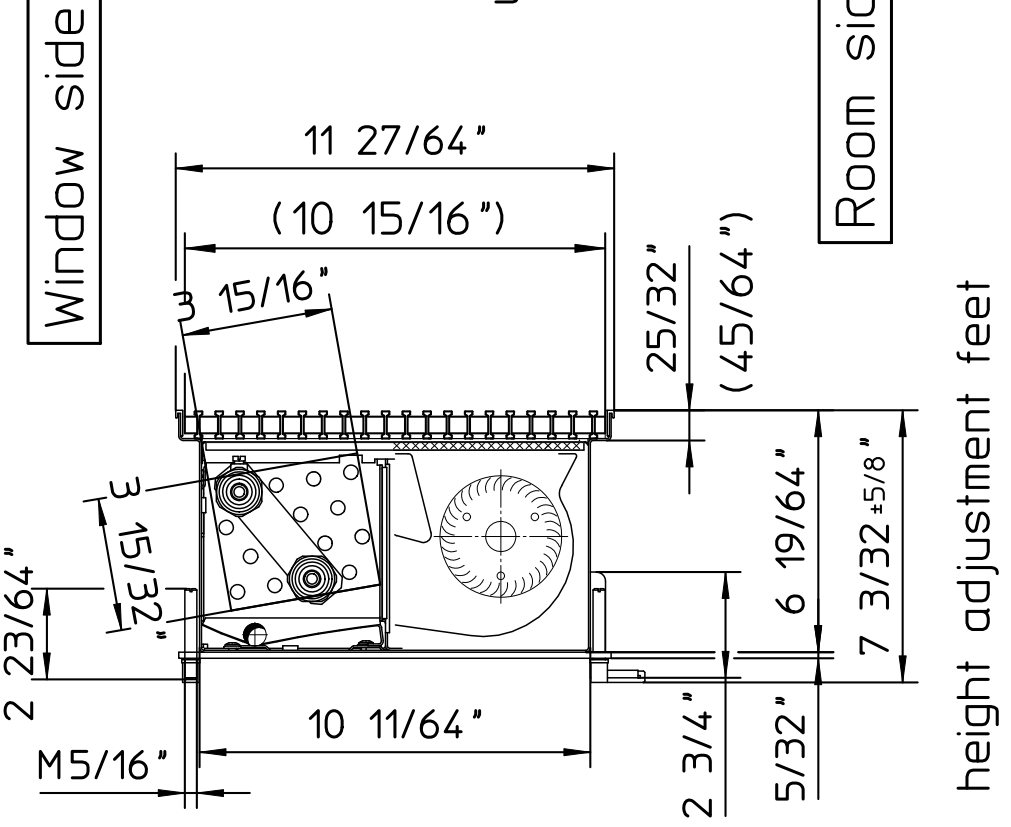

IMPORTANT:
Height to be checked on site!

↑↓ Holes for water connections

Dimensions = Overall frame dimensions
Dimensions in brackets = Grille dimensions

Anzahl						
Stamm-Nr.	Stammteil-Nr.	 49794 Lingen Tel. 0591-7108-0		Index	Änderung	Name
	Folge-Nr.					Datum
Projekt-Nr.	Erst.	07.11.17	dw	Formal	Artl-Gr.	SAP-Nr.
Auftr-Nr.	Änder.	07.11.17	dw	2	143	
STL-Nr.	Gepr.			Werkstoff	Nr.	
	Freig.			M 1:5	Abm.	
Katherm HK 290/160 NP 1700 4 Leiter Katherm HK						Revision Dokumentation Bl.
739006						1