

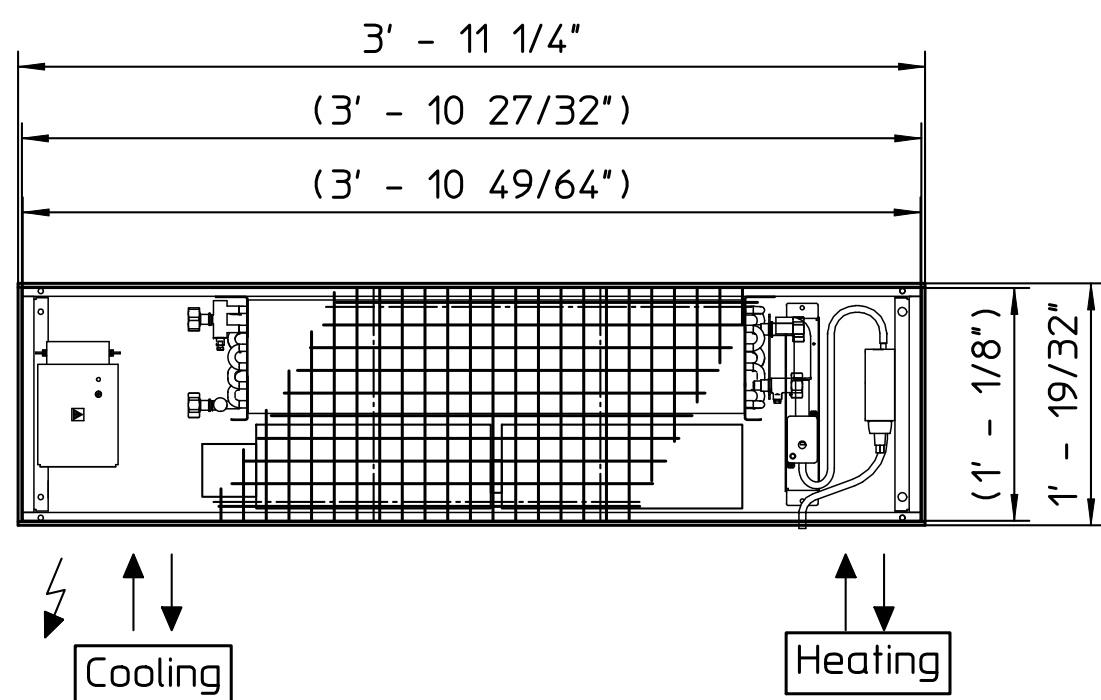
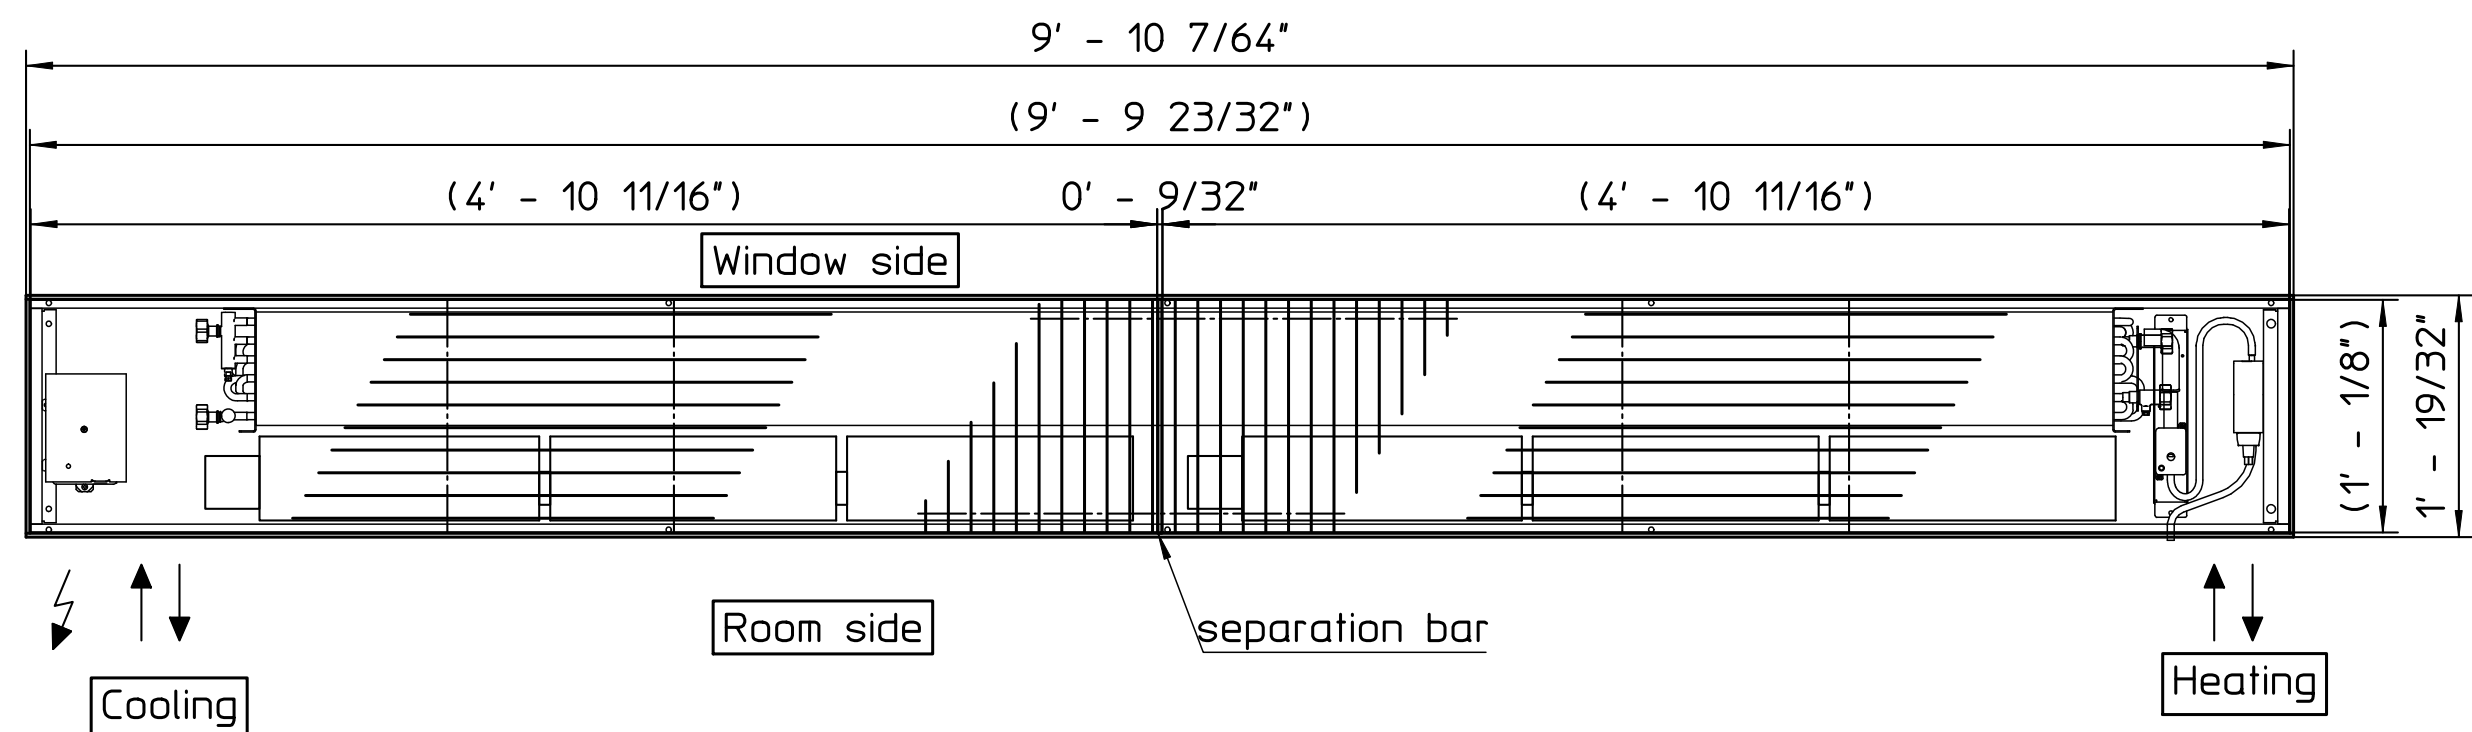
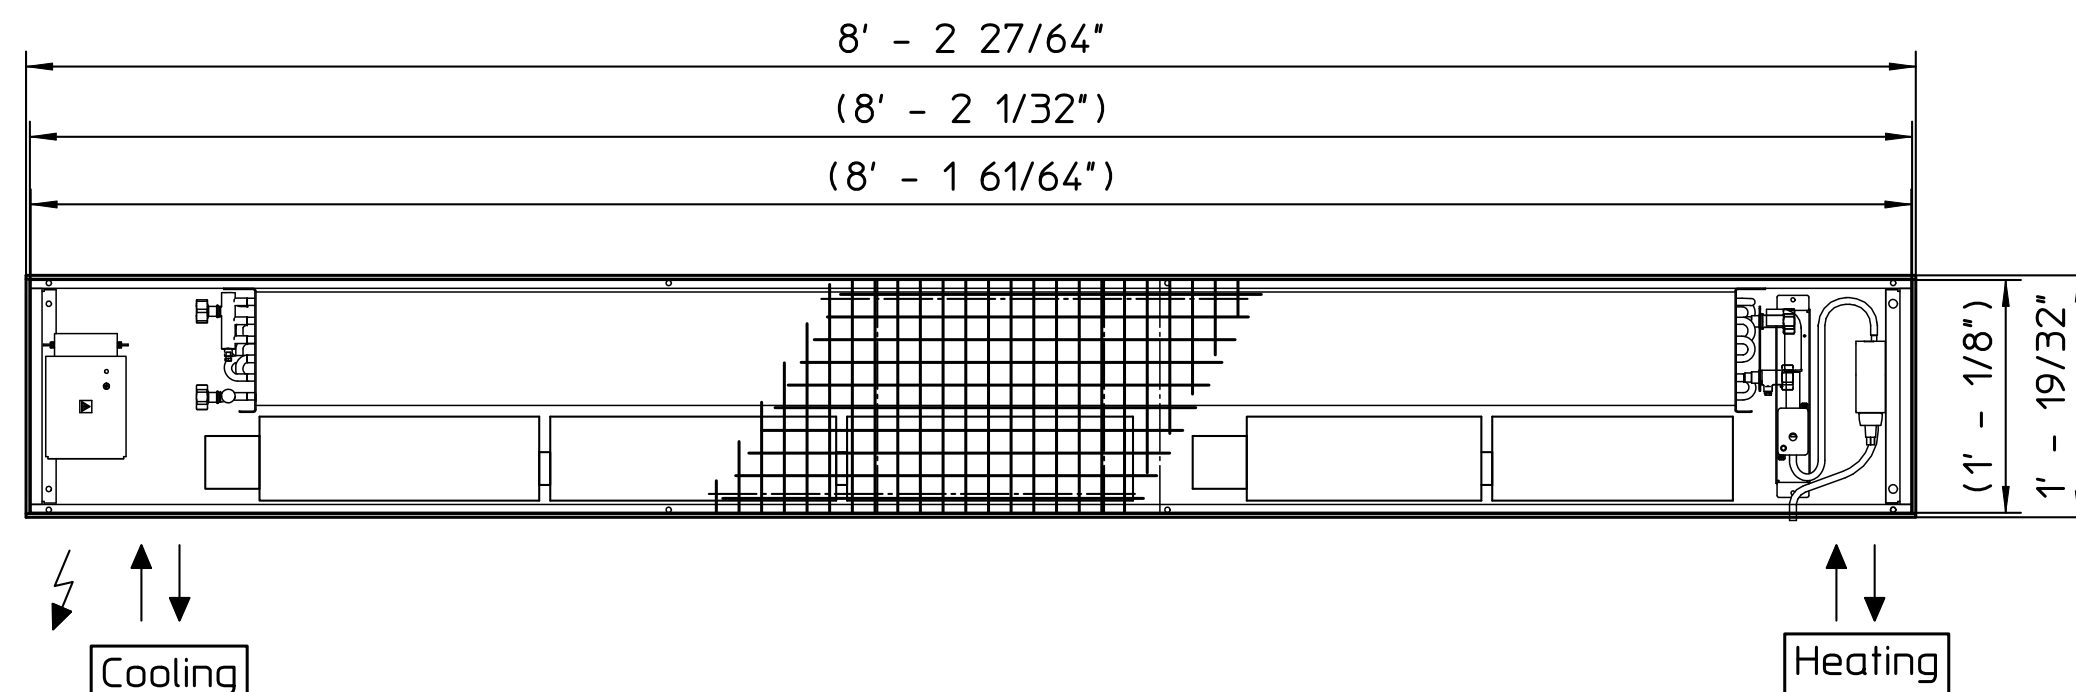


△
Window side
▽
Room side

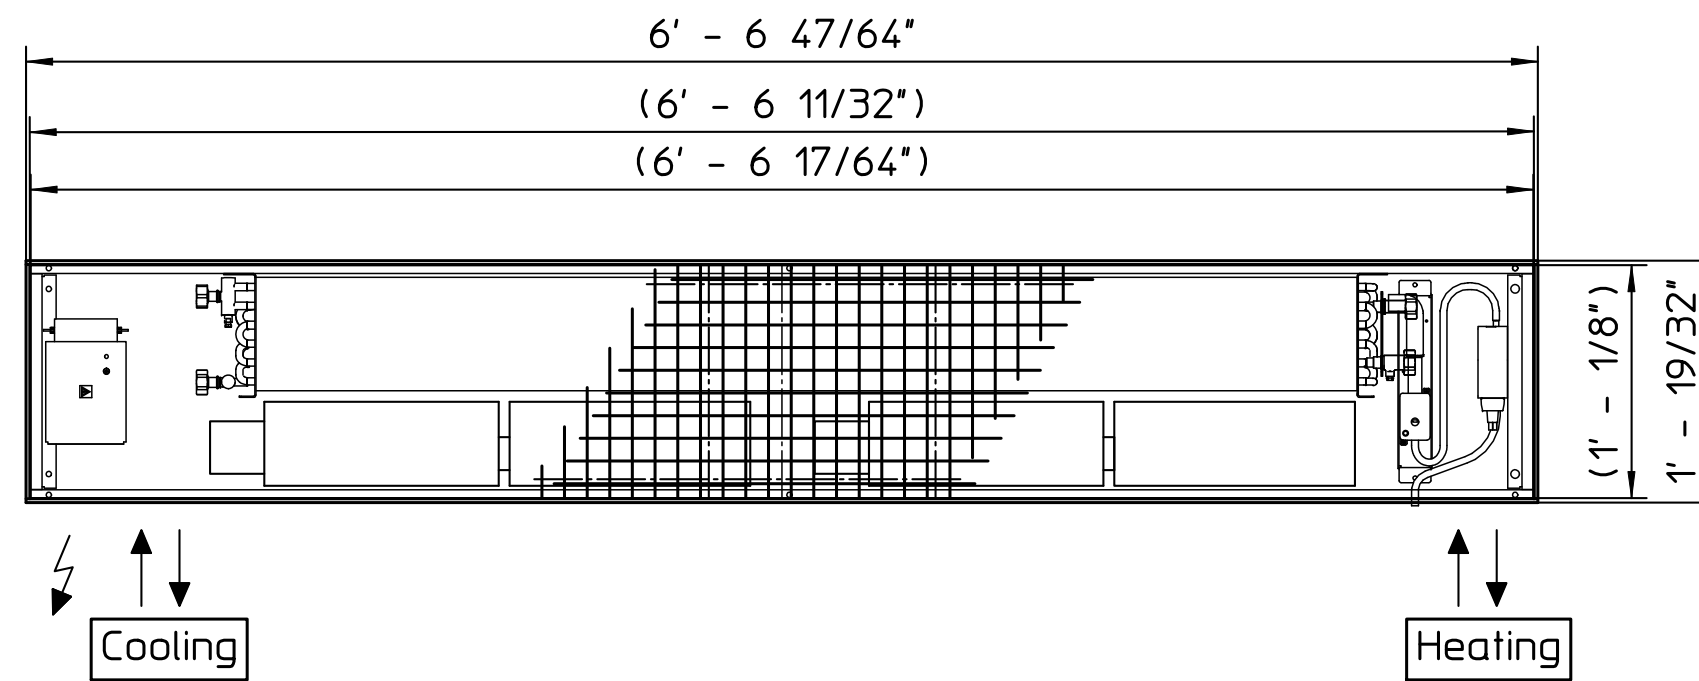

△
Window side
▽
Room side

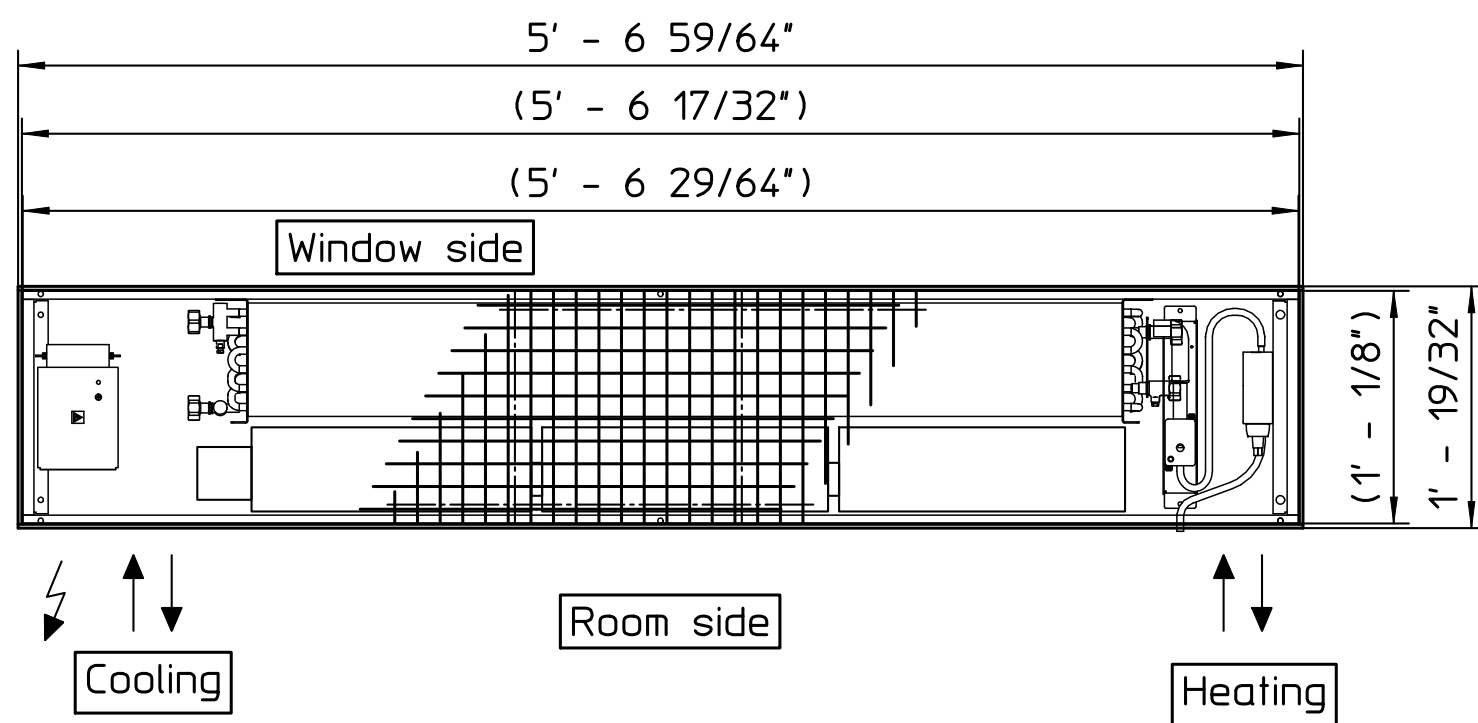

IMPORTANT:

Height to be checked on site!!

- ↕ Holes for water connections
- ⚡ Electric connection/Cable inlet

Dimensions = Overall frame dimensions
Dimensions in brackets = Grill dimensions

Cross section and views
see drawing CAD-Nr.

Regelung KaControl mit EC-Motor

Anzahl		<div>KAMPMAN</div> <div>49794 Lingen Tel. 0591-7108-0</div>	Index	Anderung		Name	Datum	
Stamm-Nr.	Folge-Nr.							
Projekt-Nr.			Erst. 11.04.17 dw	Format 2	Art-Gr. 143	SAP-Nr.	CAD-Nr. 719376	Vers. 1
Auftr-Nr.			Änder. 11.04.17 dw					
STL-Nr.		Gepr.	Werkstoff		Nr.			
		Freig.	M 1:10 Abm.		Zul.Abw. ISO 2768-m			
		Top view Katherm HK B=320mm; H=130mm EC. 4-pipe, einfach					Revision Konstruk Bl.	