



Front view

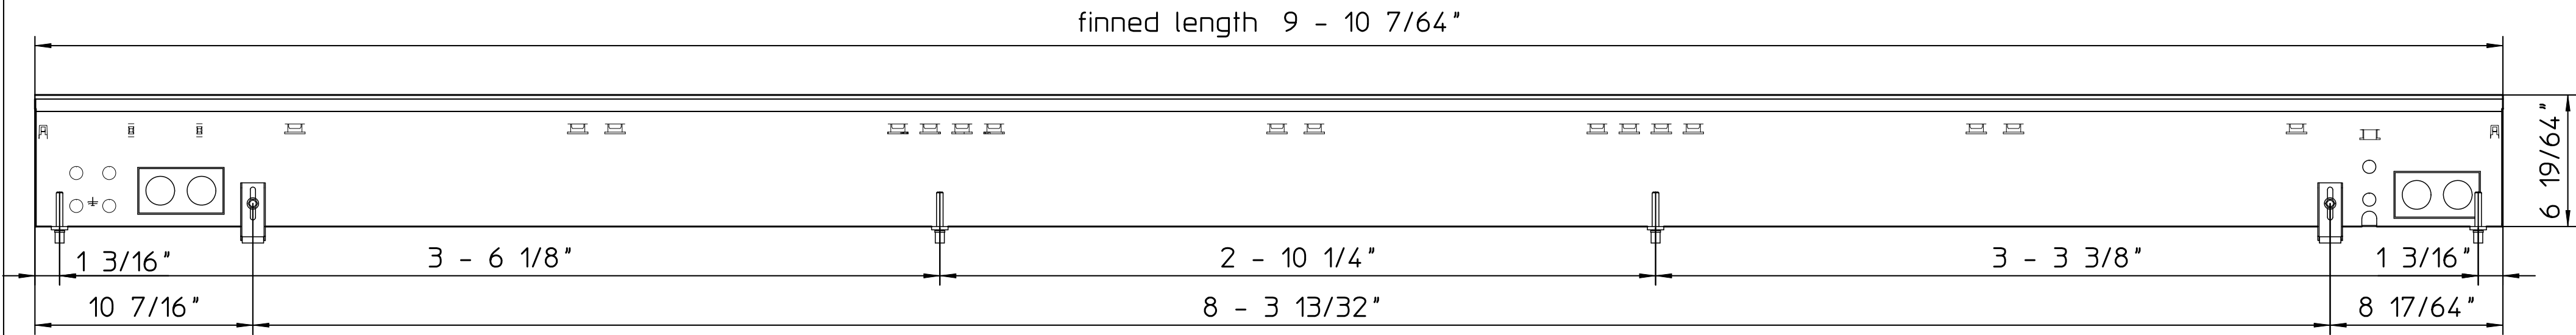


Top view

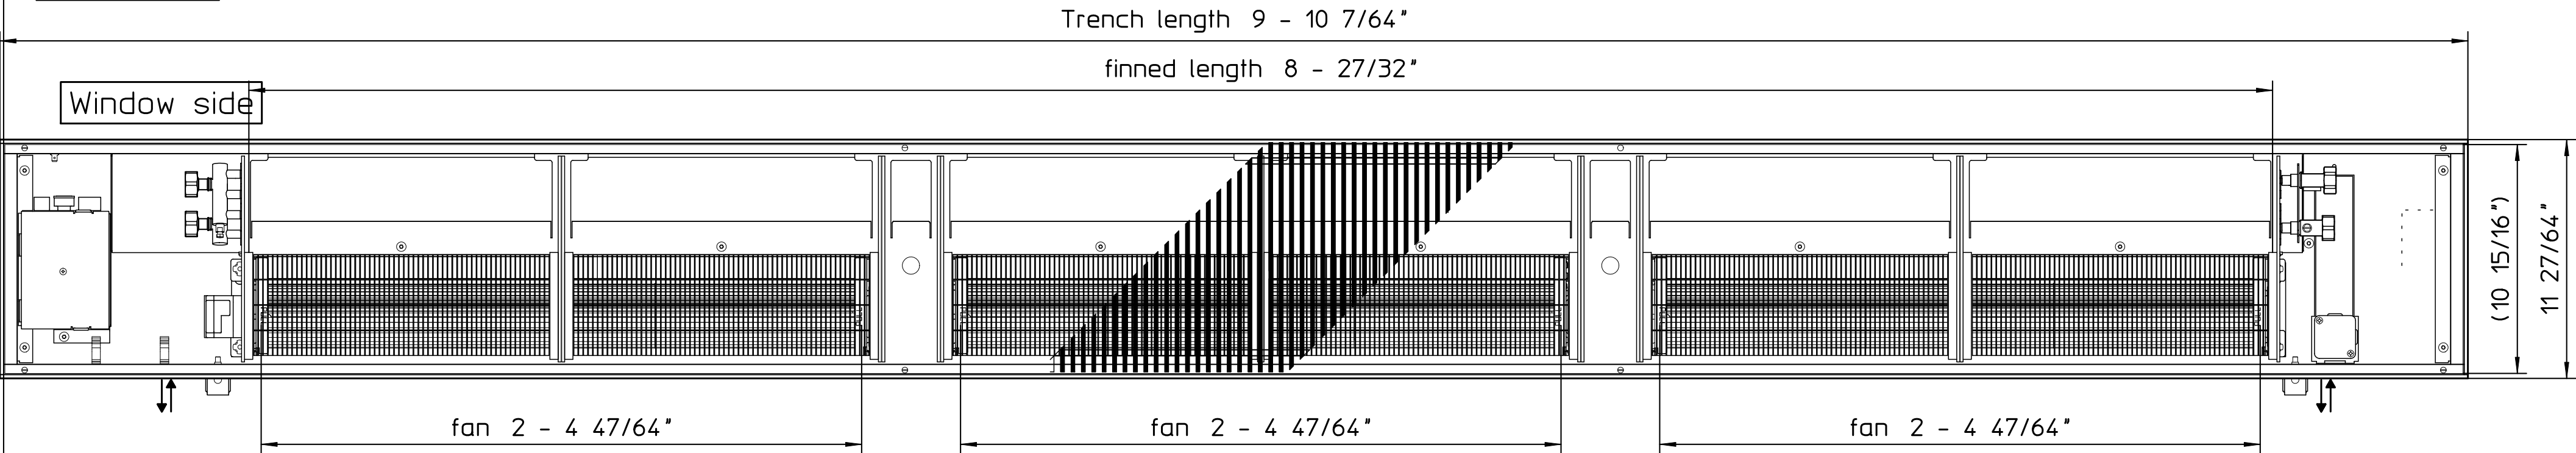


Room side

Cross section
with linear-grille

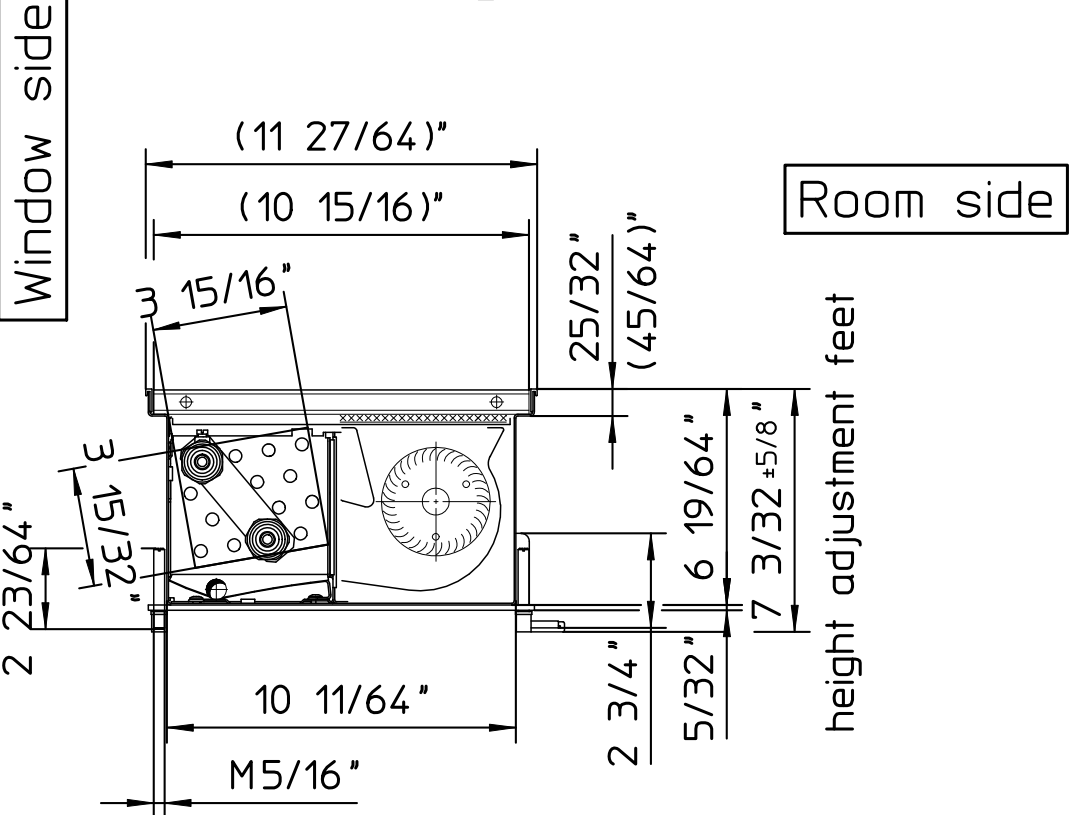


Cross section
with Roll-up grille

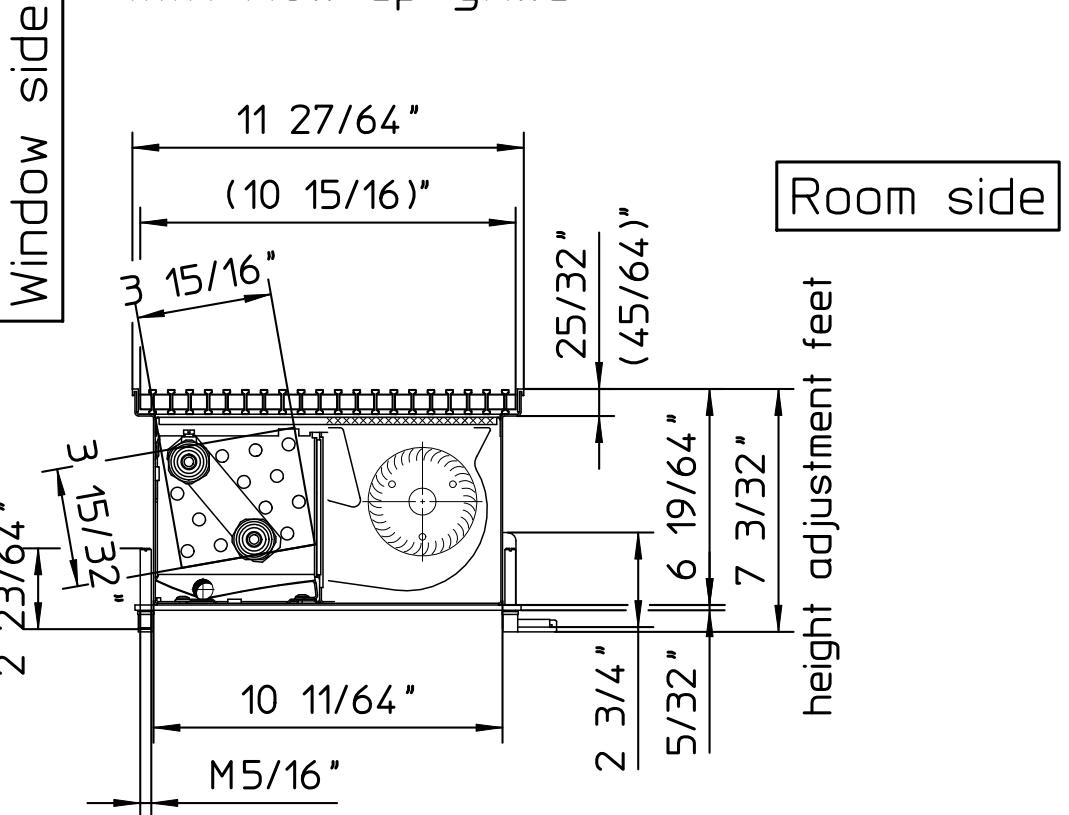

↕ Holes for water connections

IMPORTANT:
Height to be checked on site!!

Dimensions = Overall frame dimensions
Dimensions in brackets = Grill dimensions

Anzahl										
	Stammteil-Nr.	 49794 Lingen Tel. 0591-7108-0			Index	Änderung		Name		Datum
Stamm-Nr.	Folge-Nr.									
Projekt-Nr.	Erst.	07.11.17	dw	Format	Arl-Gr.	SAP-Nr.	CAD-Nr.	Vers.		
Auftr-Nr.	Änder.	07.11.17	dw	2	143		739028	1		
STL-Nr.	Gepr.			Werkstoff				Nr.		
	Freig.			M 1:4	Abm.			Zul.Abw. ISO 2768-m		
Katherm HK 290/160 NP 3000										Revision
4 Leiter										Dokumentation
Katherm HK										Bl.