



Front view

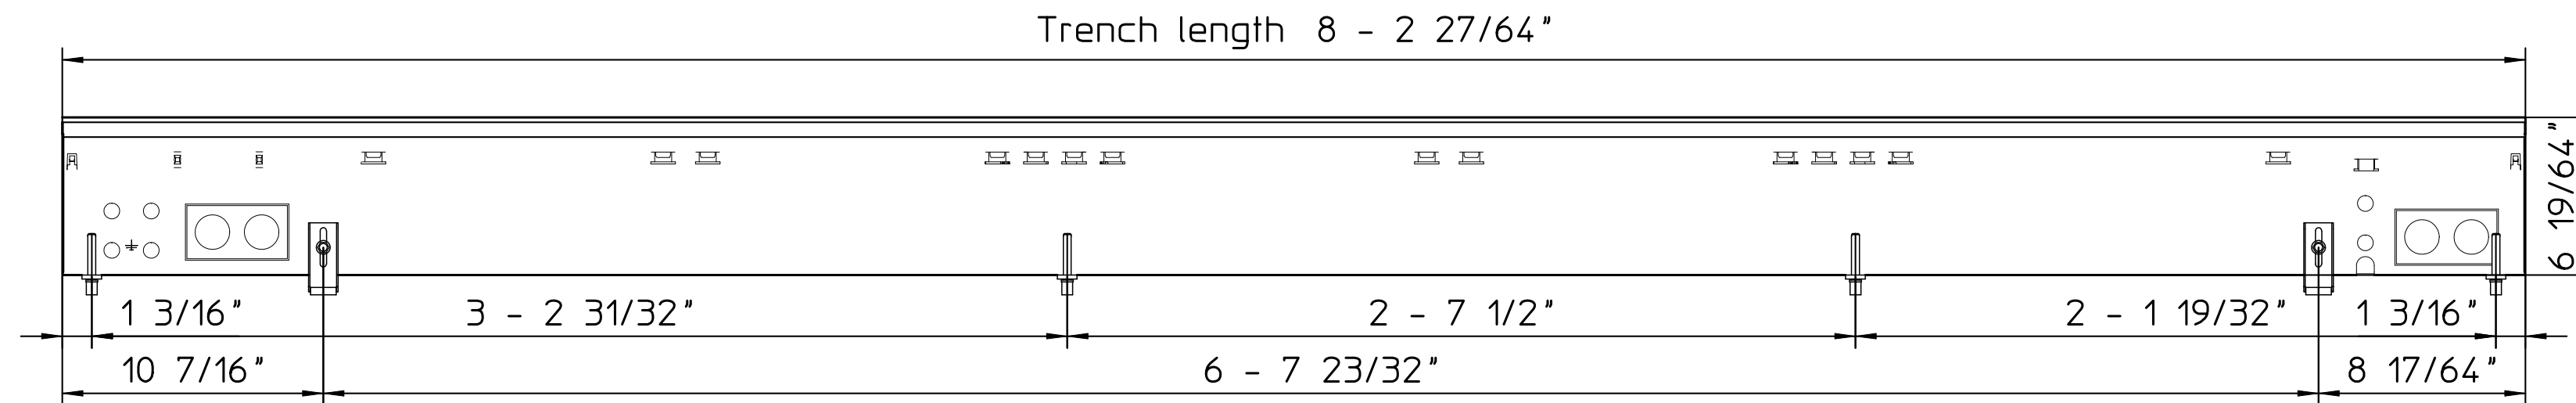


Top view

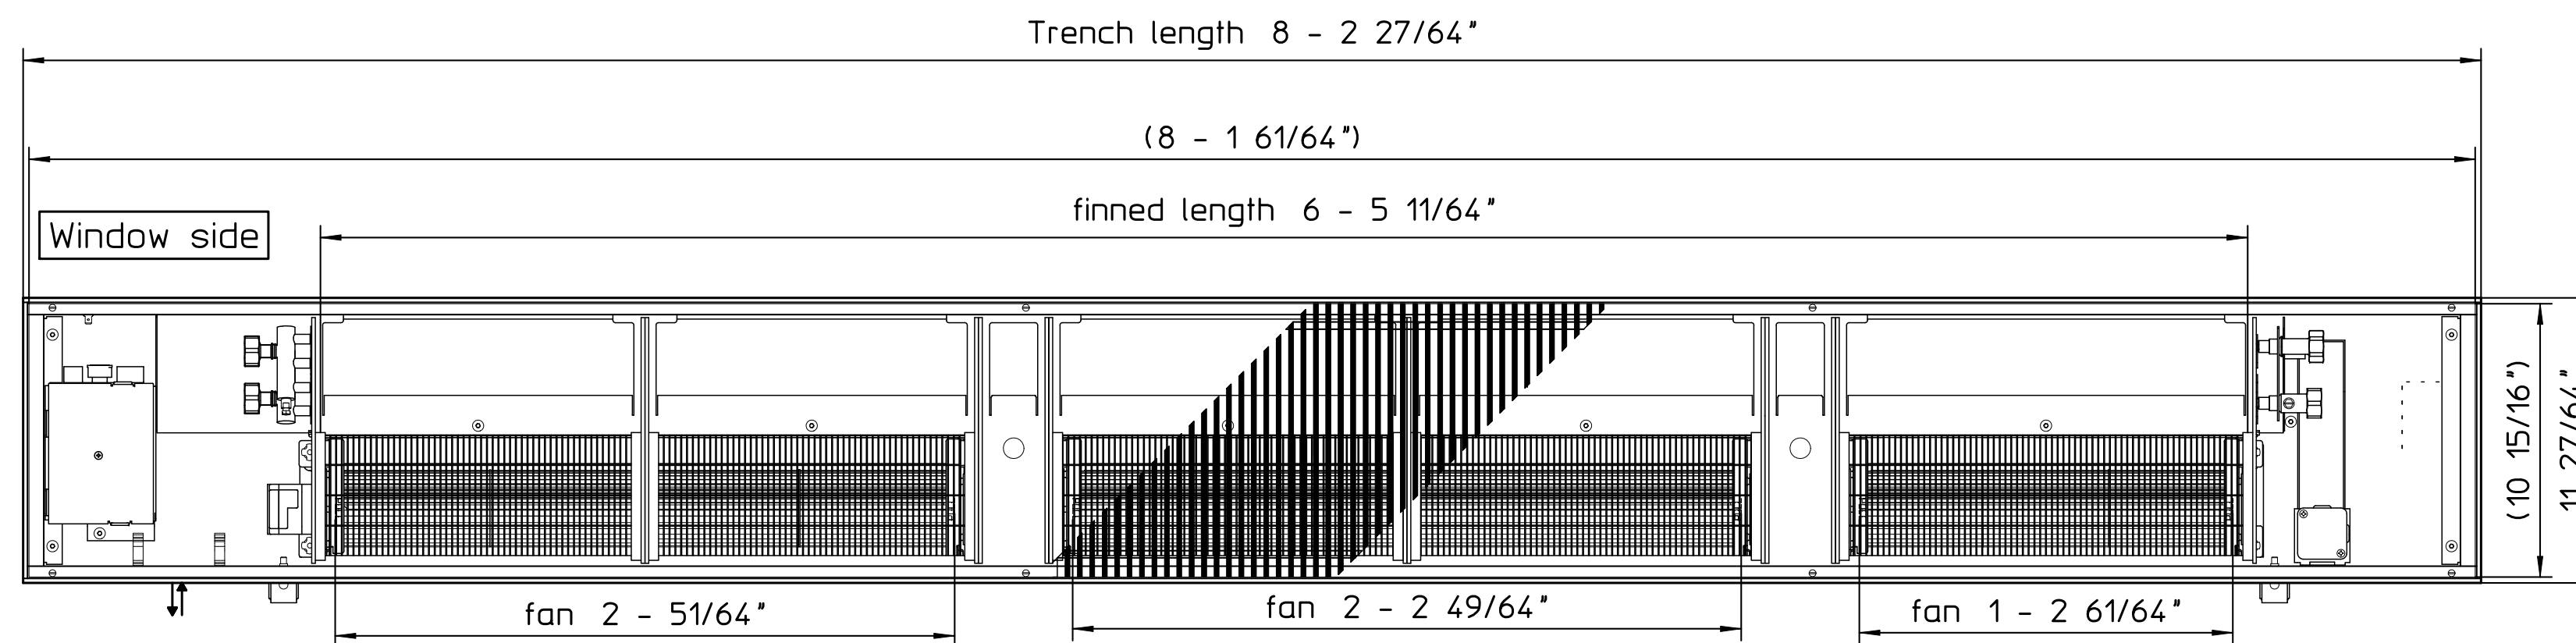


Room side

Cross section
with Roll-up grille

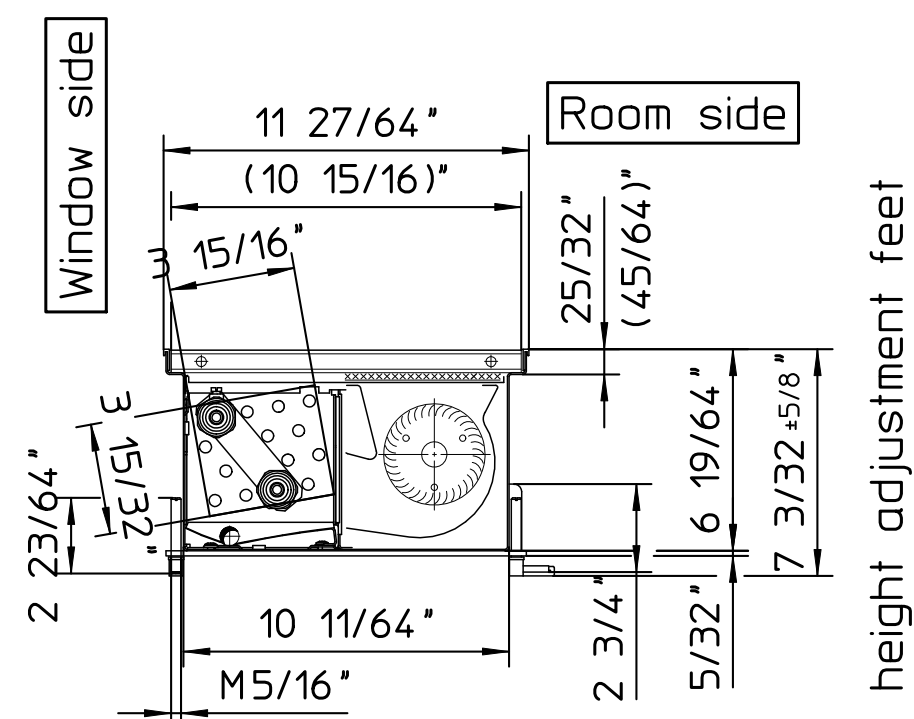

Cross section
with linear-grille

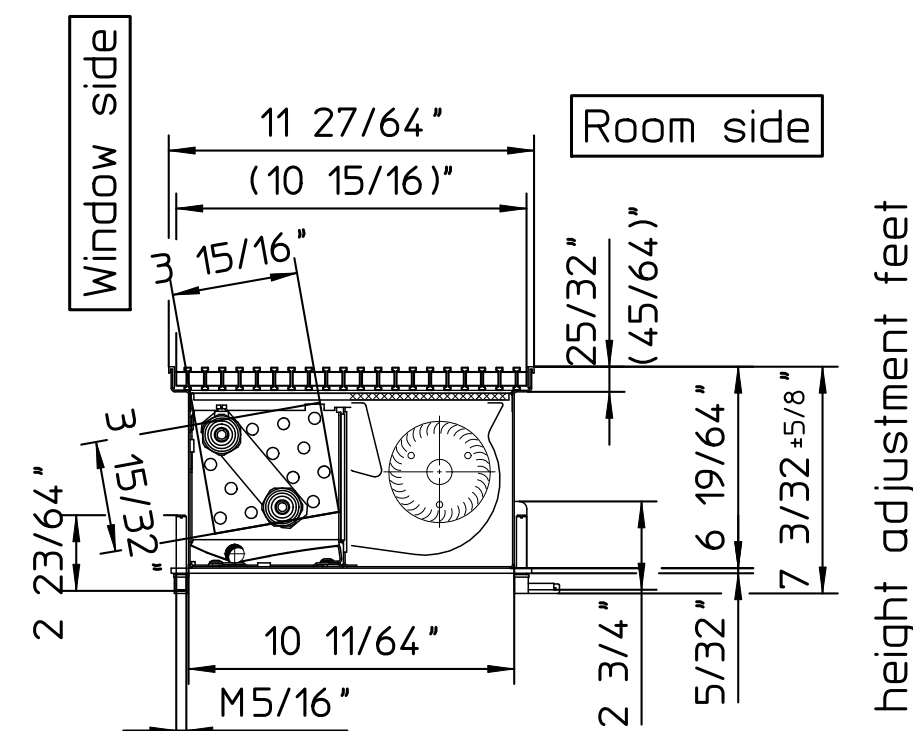


↓↑ Holes for water connections

IMPORTANT:

Height to be checked on site!!

Dimensions = Overall frame dimensions

Dimensions in brackets = Grill dimensions

Anzahl											
Stammteil-Nr.	 49794 Lingen Tel. 0591-7108-0			Index	Änderung			Name	Datum		
Stamm-Nr.	Folge-Nr.										
Projekt-Nr.	Erst.	07.11.17	dw	Format	Art-Gr.	SAP-Nr.	CAD-Nr.	Vers.			
Auftr-Nr.	Änder.	07.11.17	dw	2	143		739018	1			
STL-Nr.	Gepr.			Werkstoff				Nr.			
	Freig.			M1:5	Abm.			Zul.Abw.	ISO 2768-m		
				Katherm HK 290/160 NP 2500						Revision	
				4 Leiter						Dokumentation	
				Katherm HK						Bl.	